




# SECTIONIALIZED MODEL "CONTAINED MASONRY"

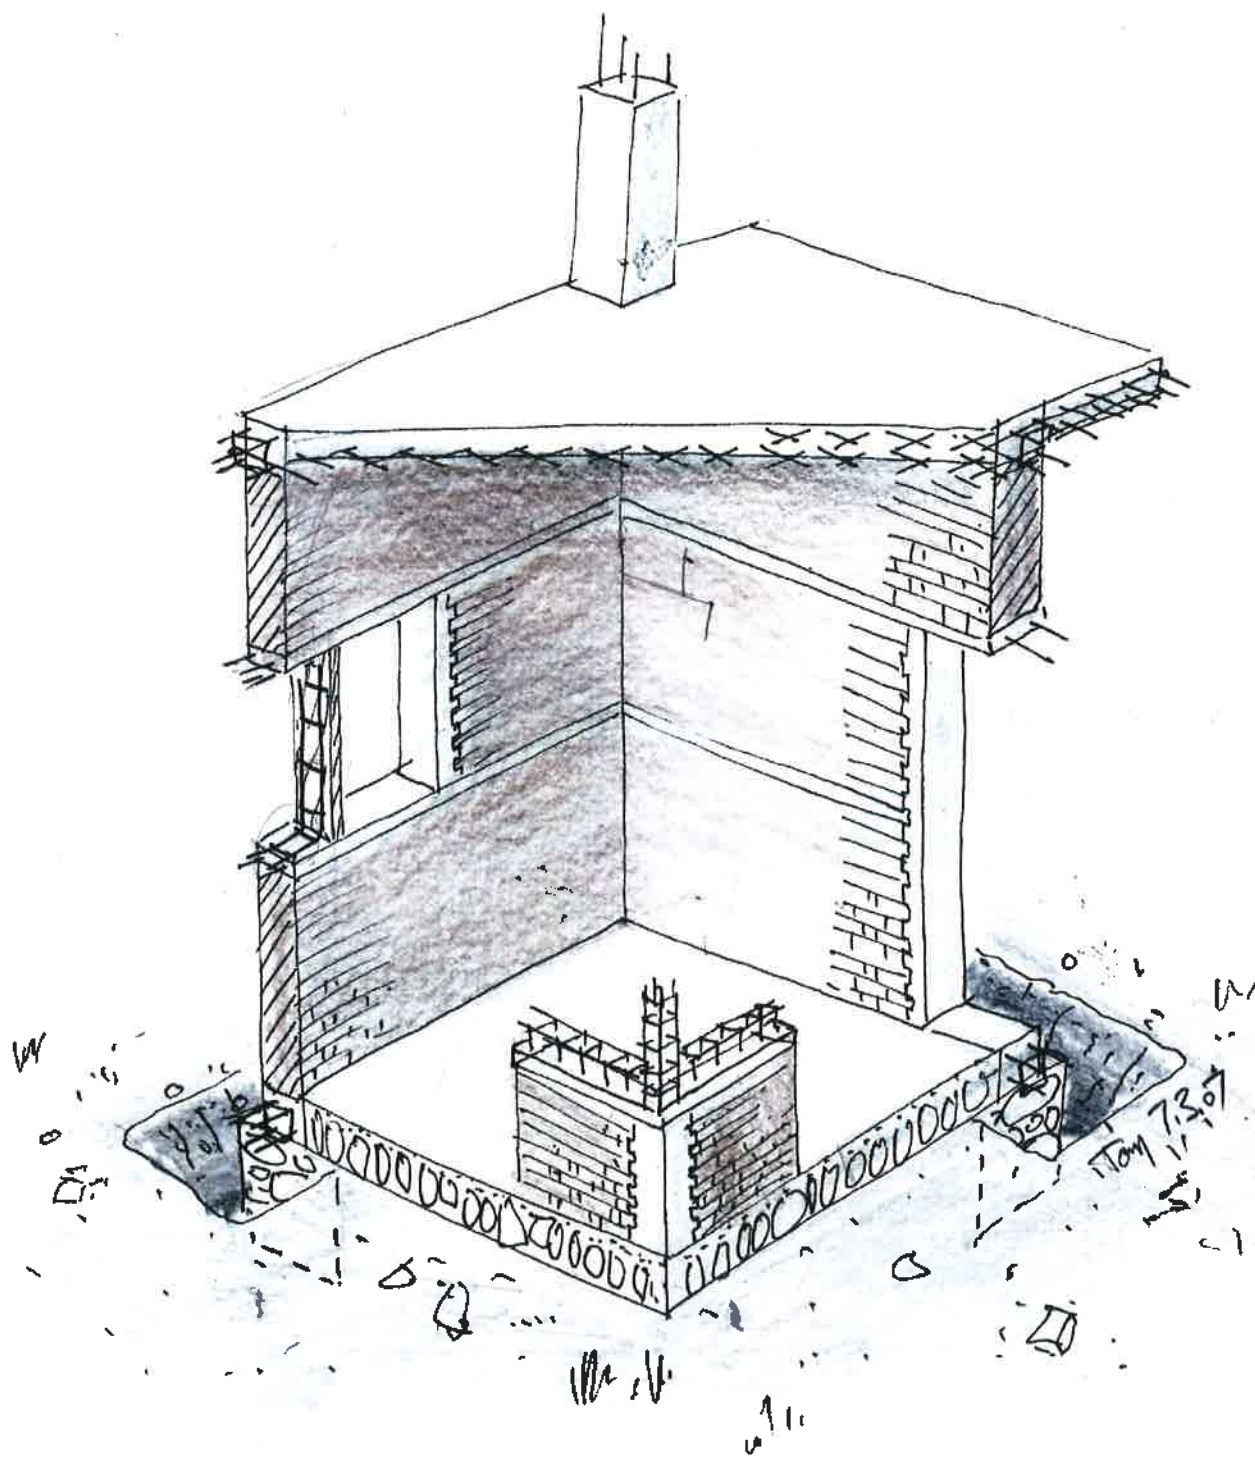

# SECTIONIZED MODEL "CONTAINED MASONRY" SIDE A


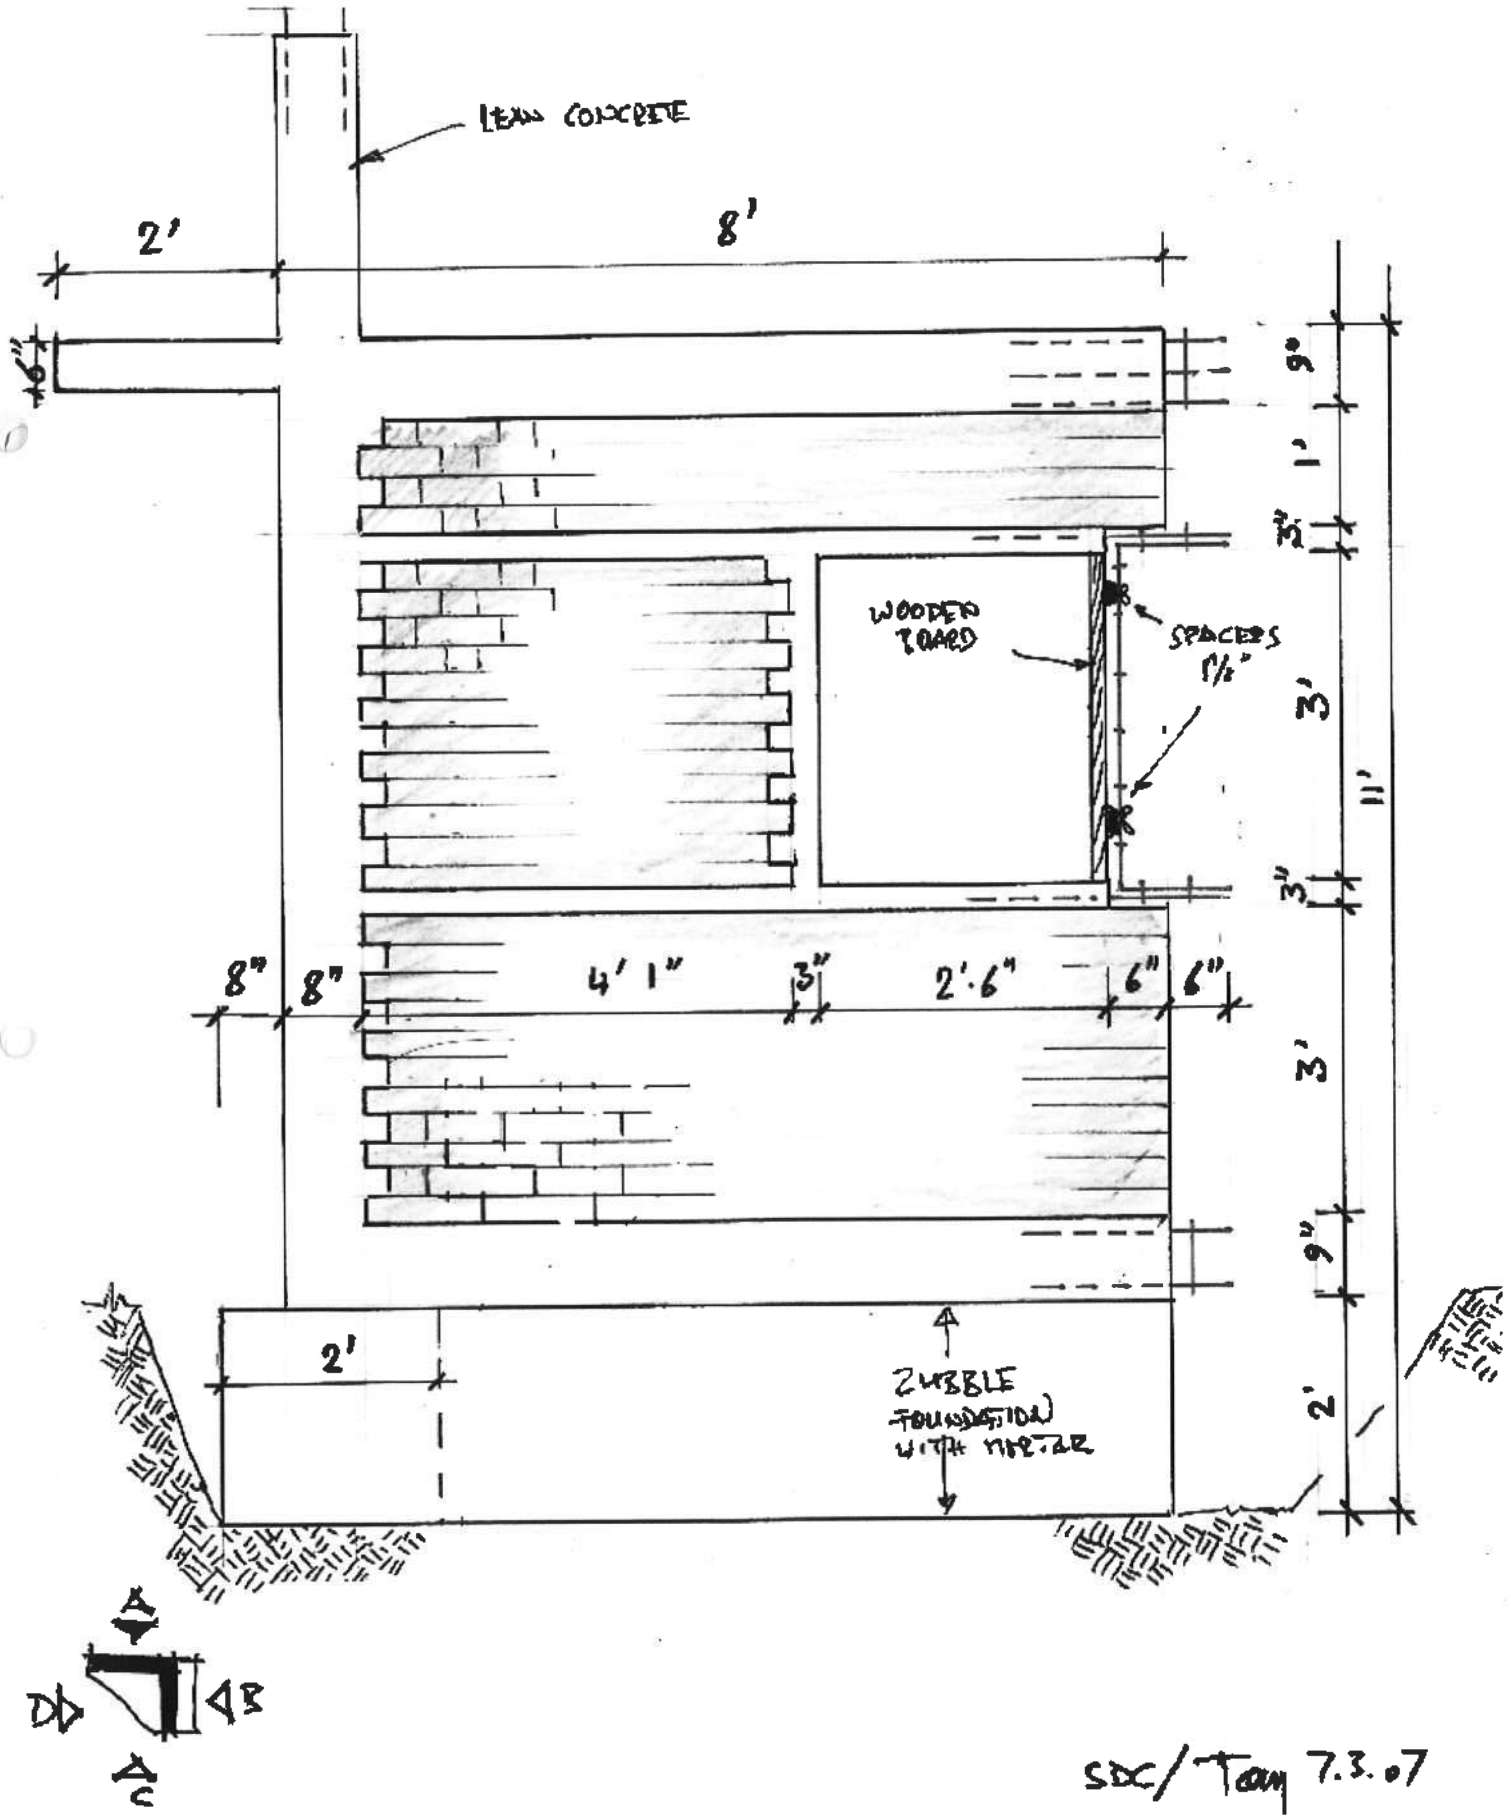


# SECTIONIZED MODEL "CONFINED MASONRY" SIDE B

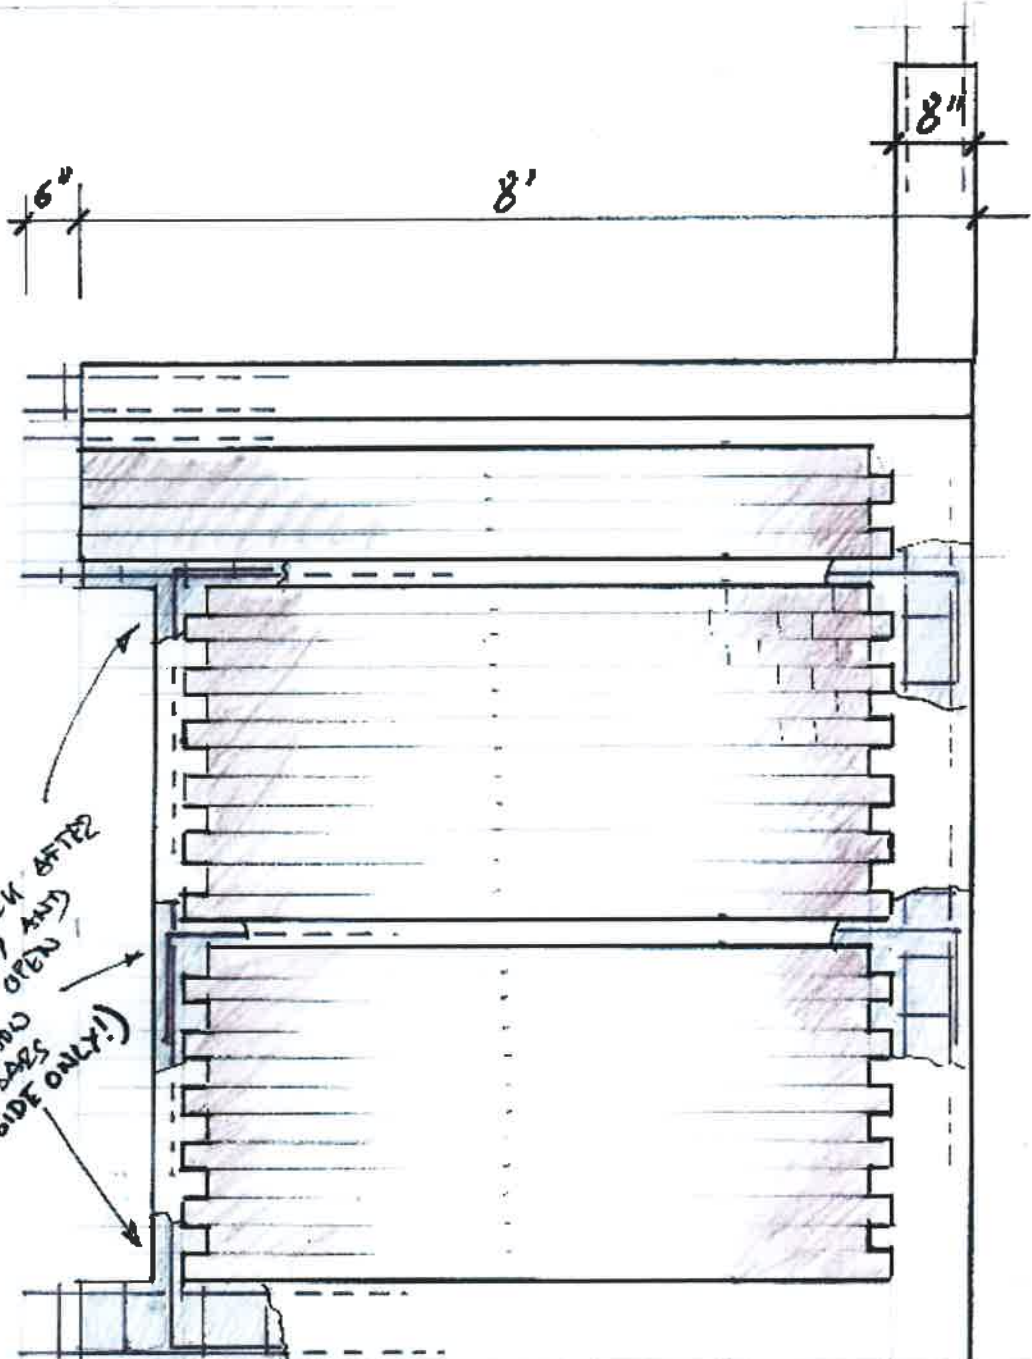

TAKE OFF  
FOOT WORK AFTER  
ONE DAY AND  
BREAK OPEN  
TO SHOW  
REBAR  
(1 SIDE ONLY!)

RUBBLE  
FOUNDATION  
WITH MORTAR

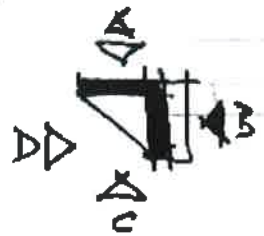
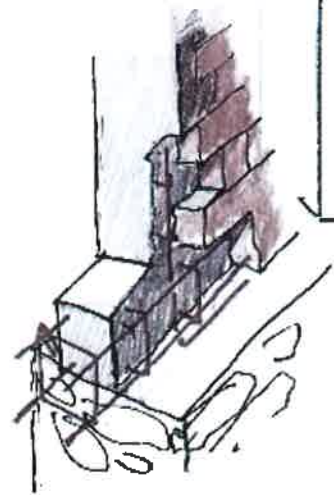


DON'T PLASTER!  
BRICKWORK MUST REMAIN VISIBLE.

SDCTam. 7.3.07

4/8



# SECTIONIZED MODEL "CONTINUED MASONRY" SIDE D

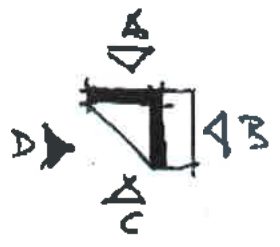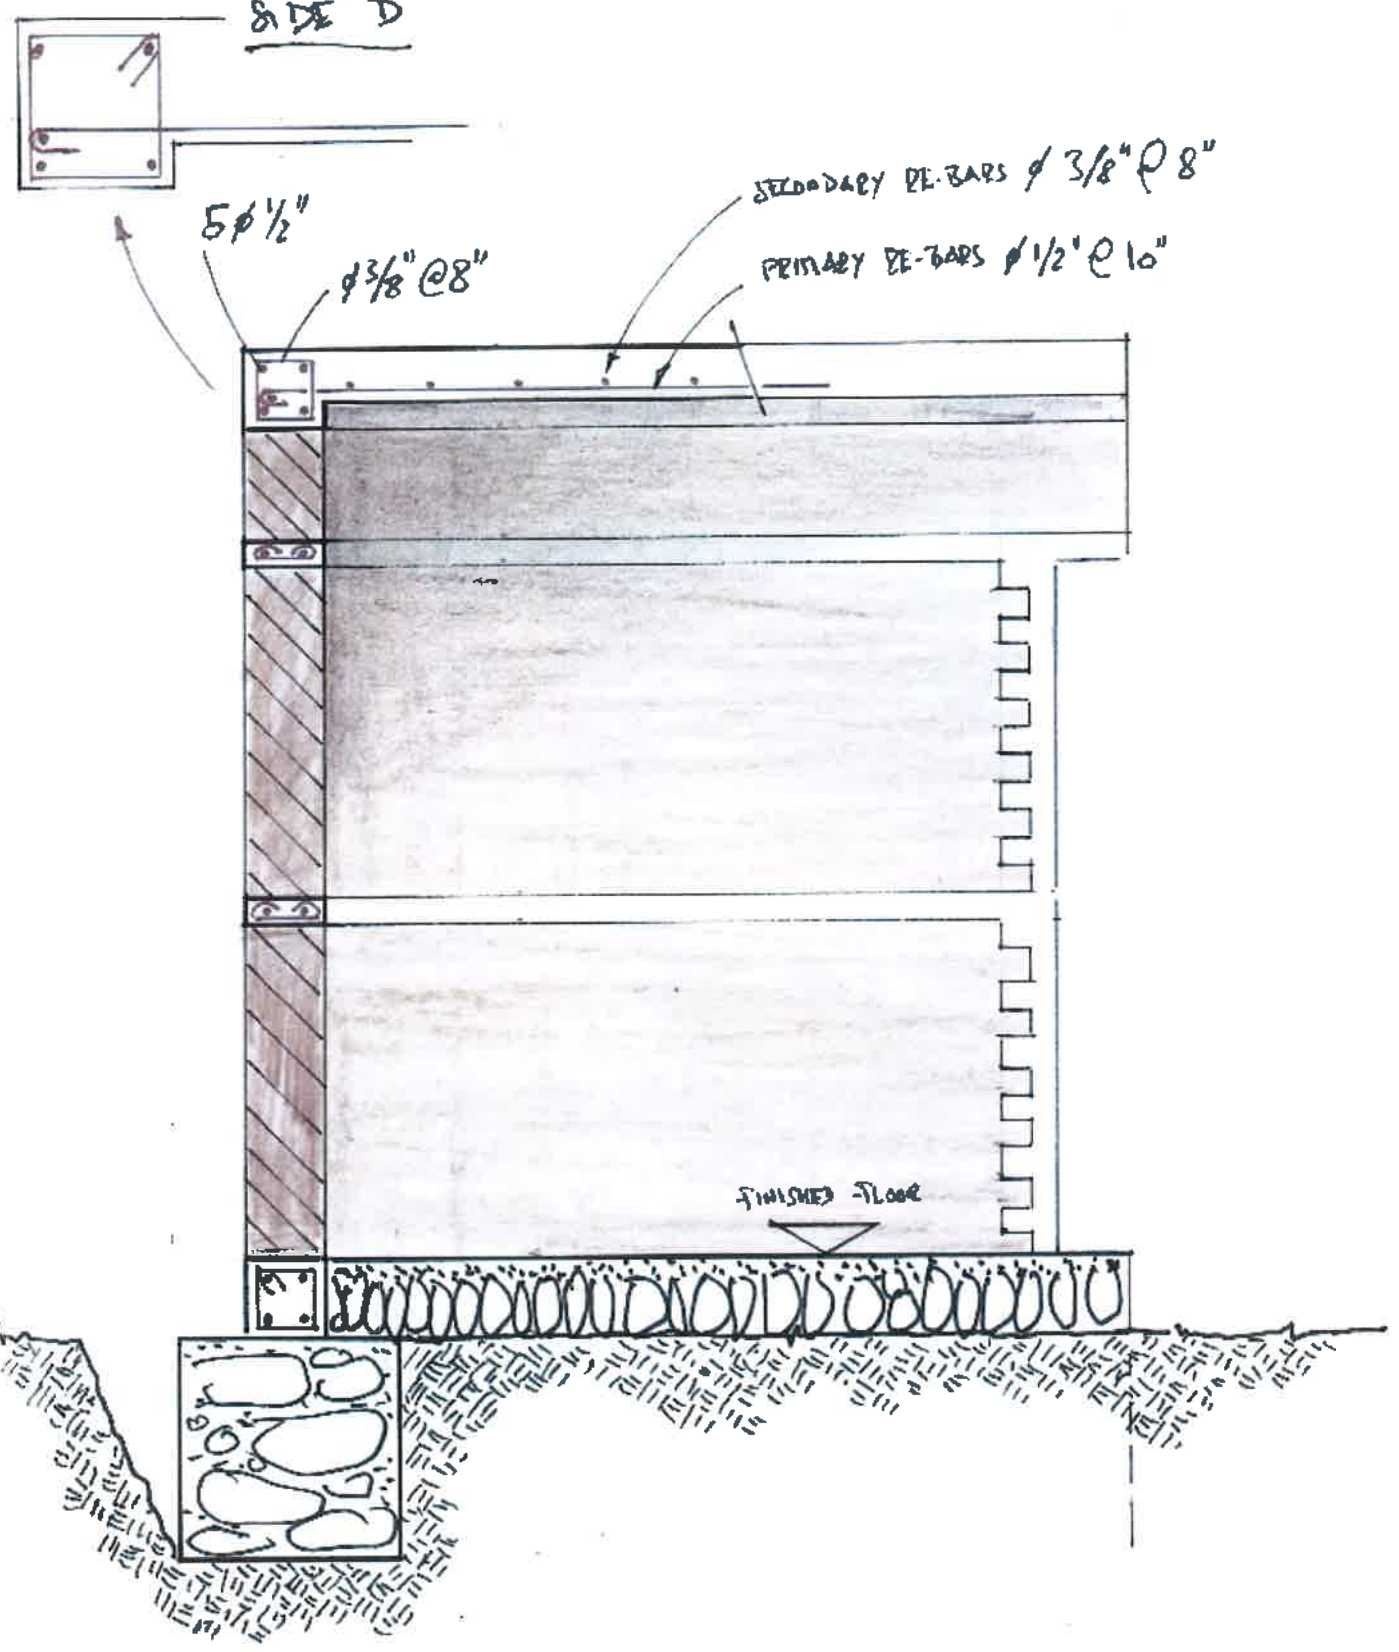


SDC/TOM 7.3.07




# SECTIONIZED MODEL "CONTAINED MASONRY" SIDE C

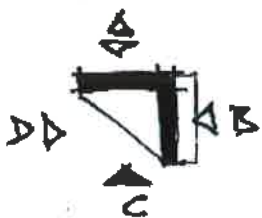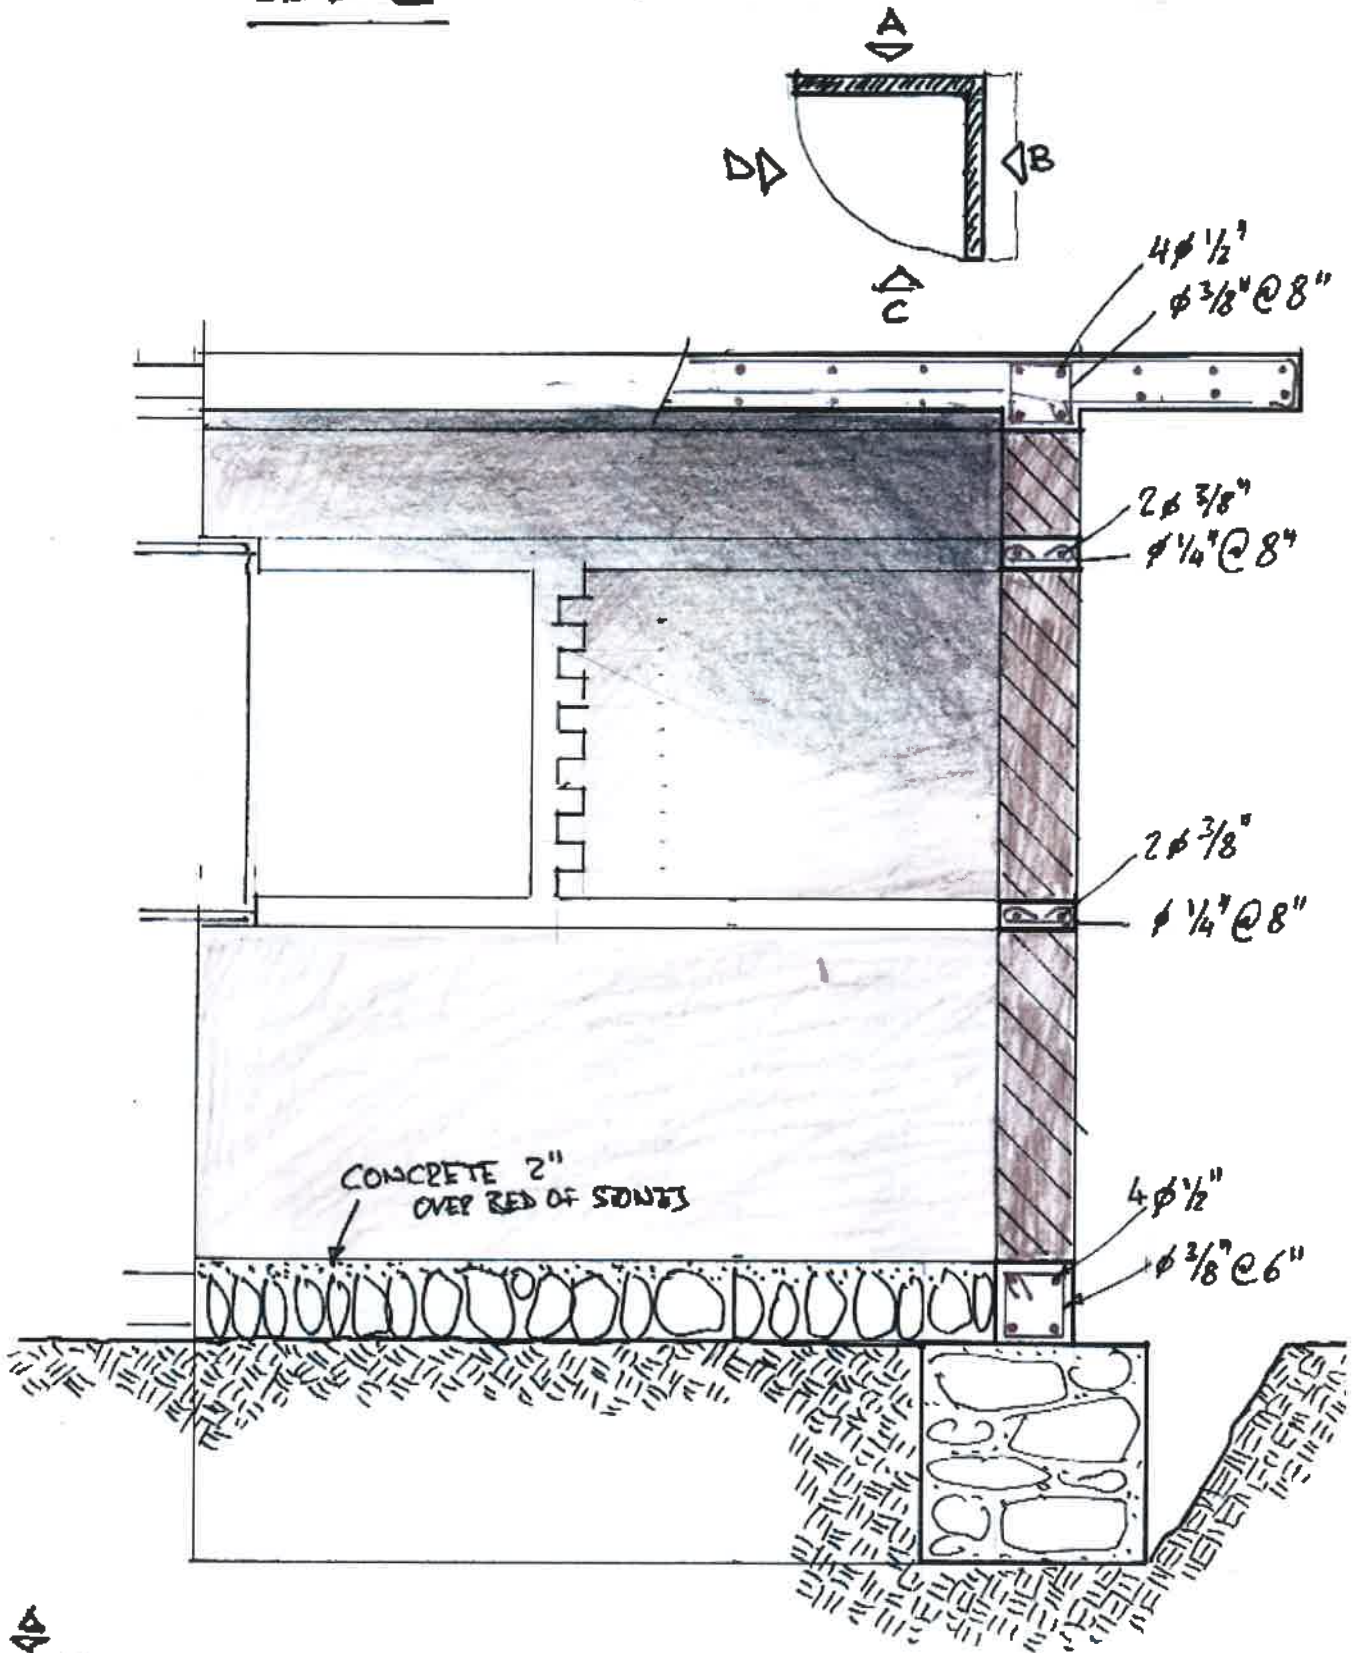

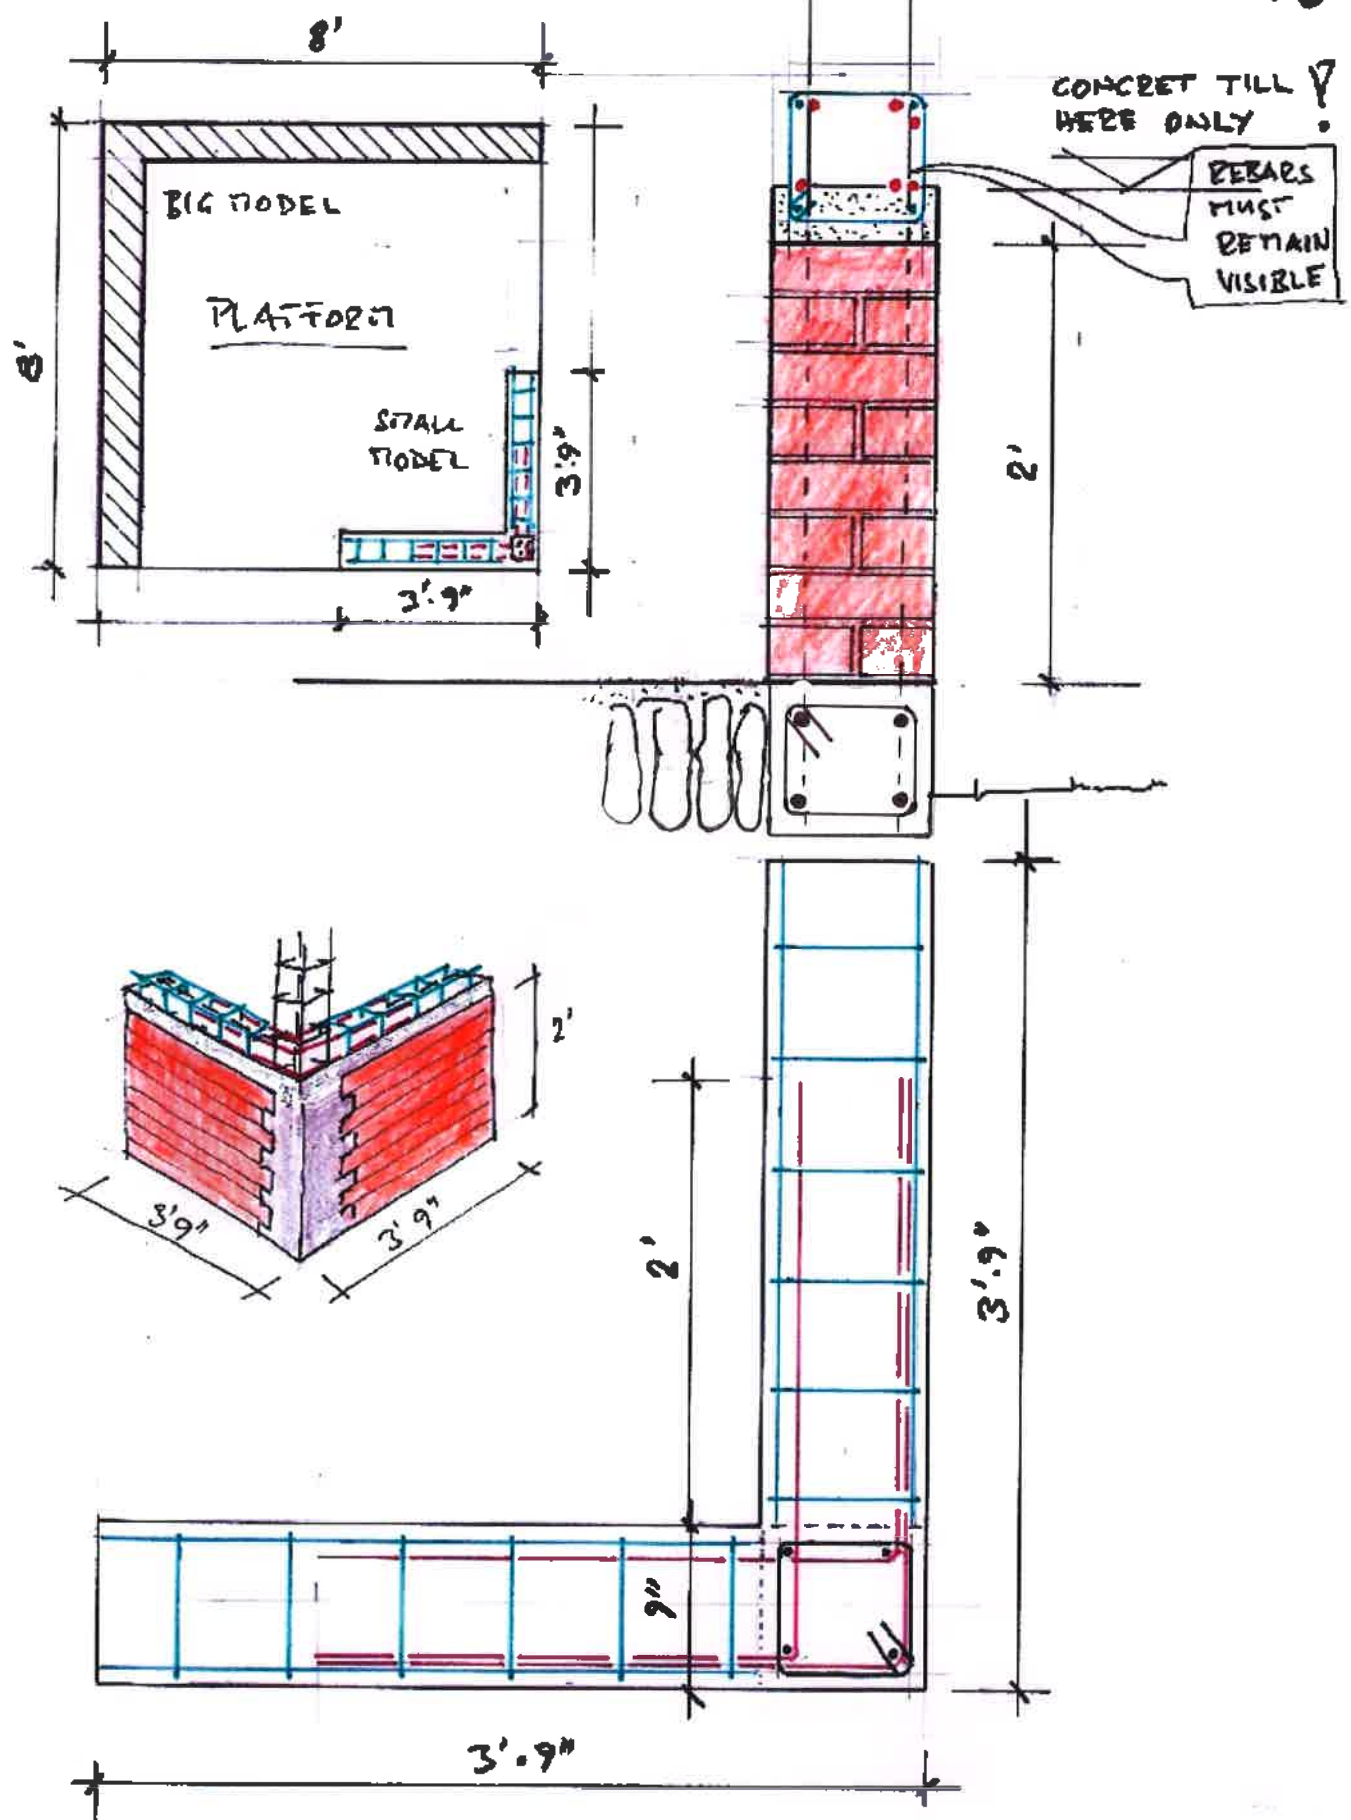

SECTIONED RED MODEL "CONFINED MASONRY"  
 FLASH + BOND BEAM MODEL


# SECTIONISED MODEL "CONTAINED MASONRY"

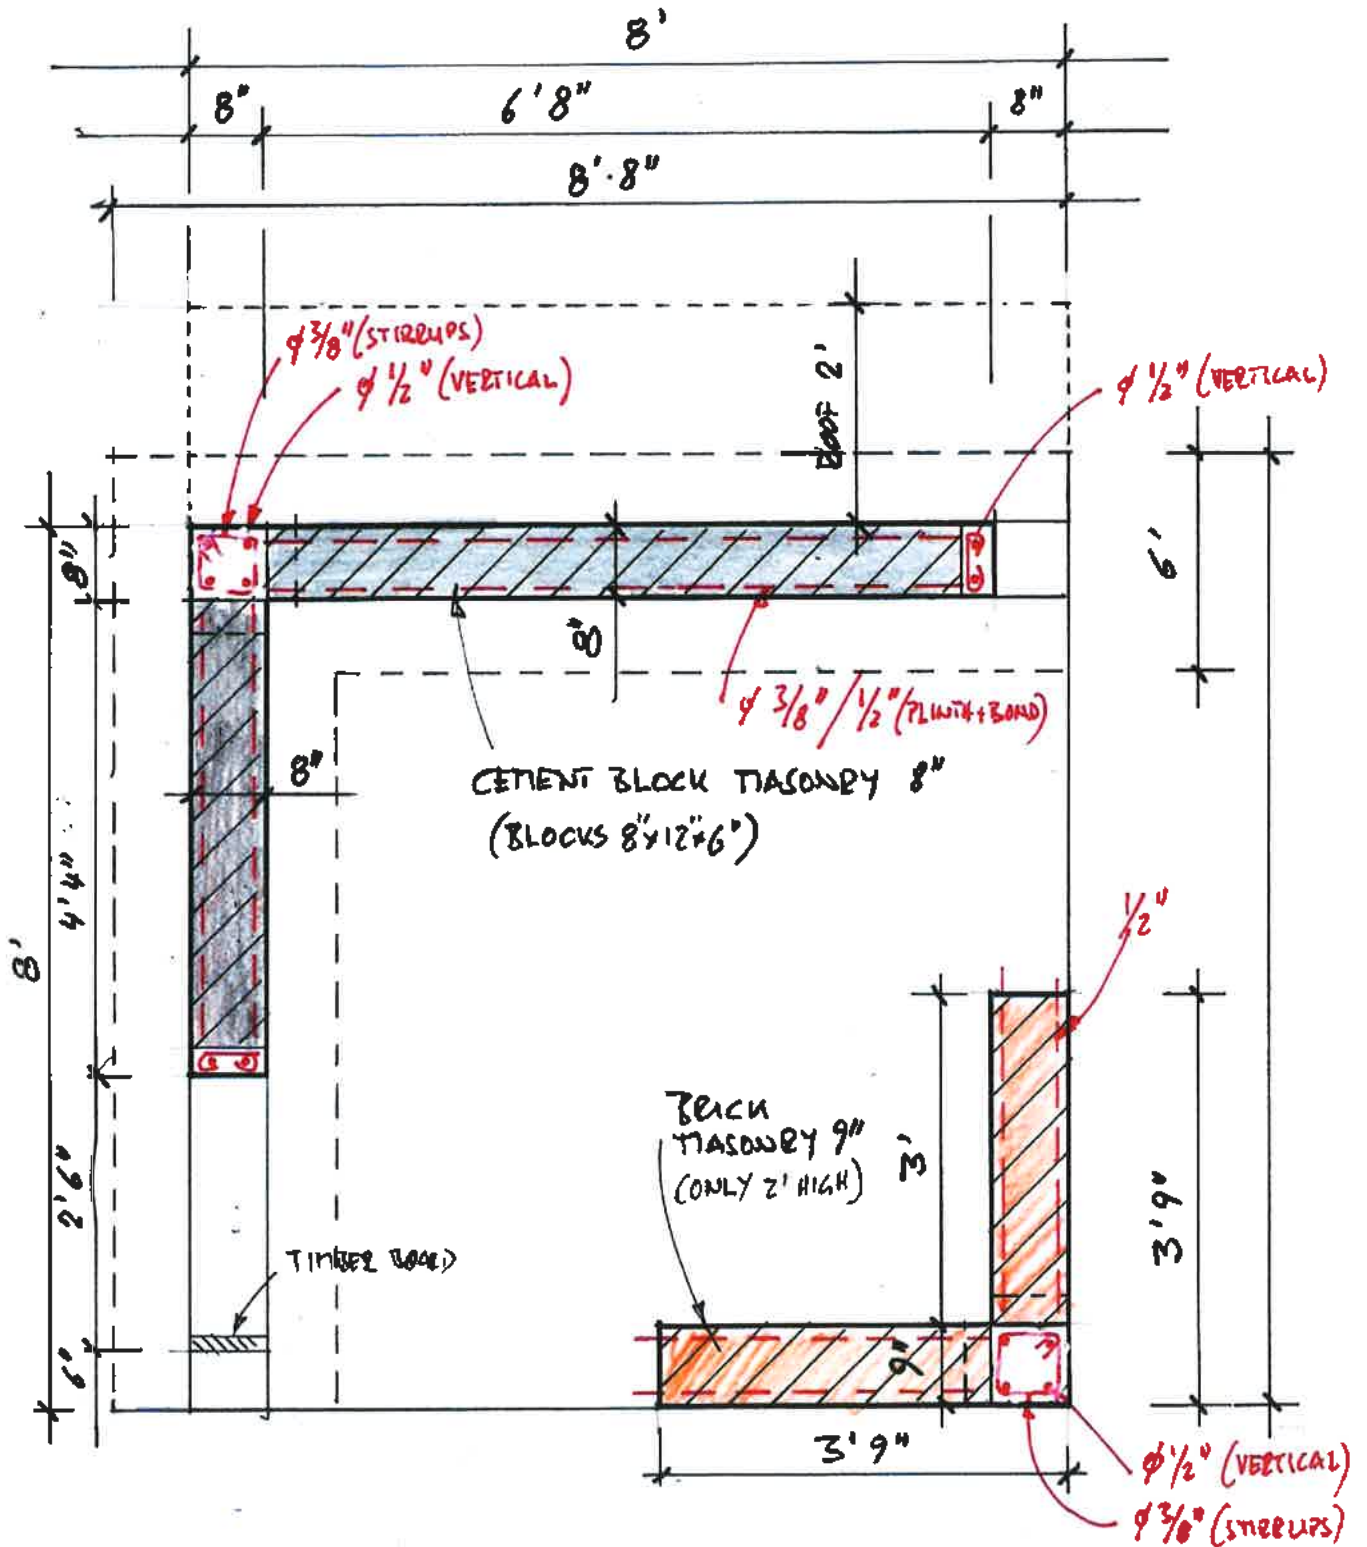

Tom 14.8.07



# SECTIONIZED MODEL "CONTAINED MASONRY" REINFORCEMENT ROOF SLAB

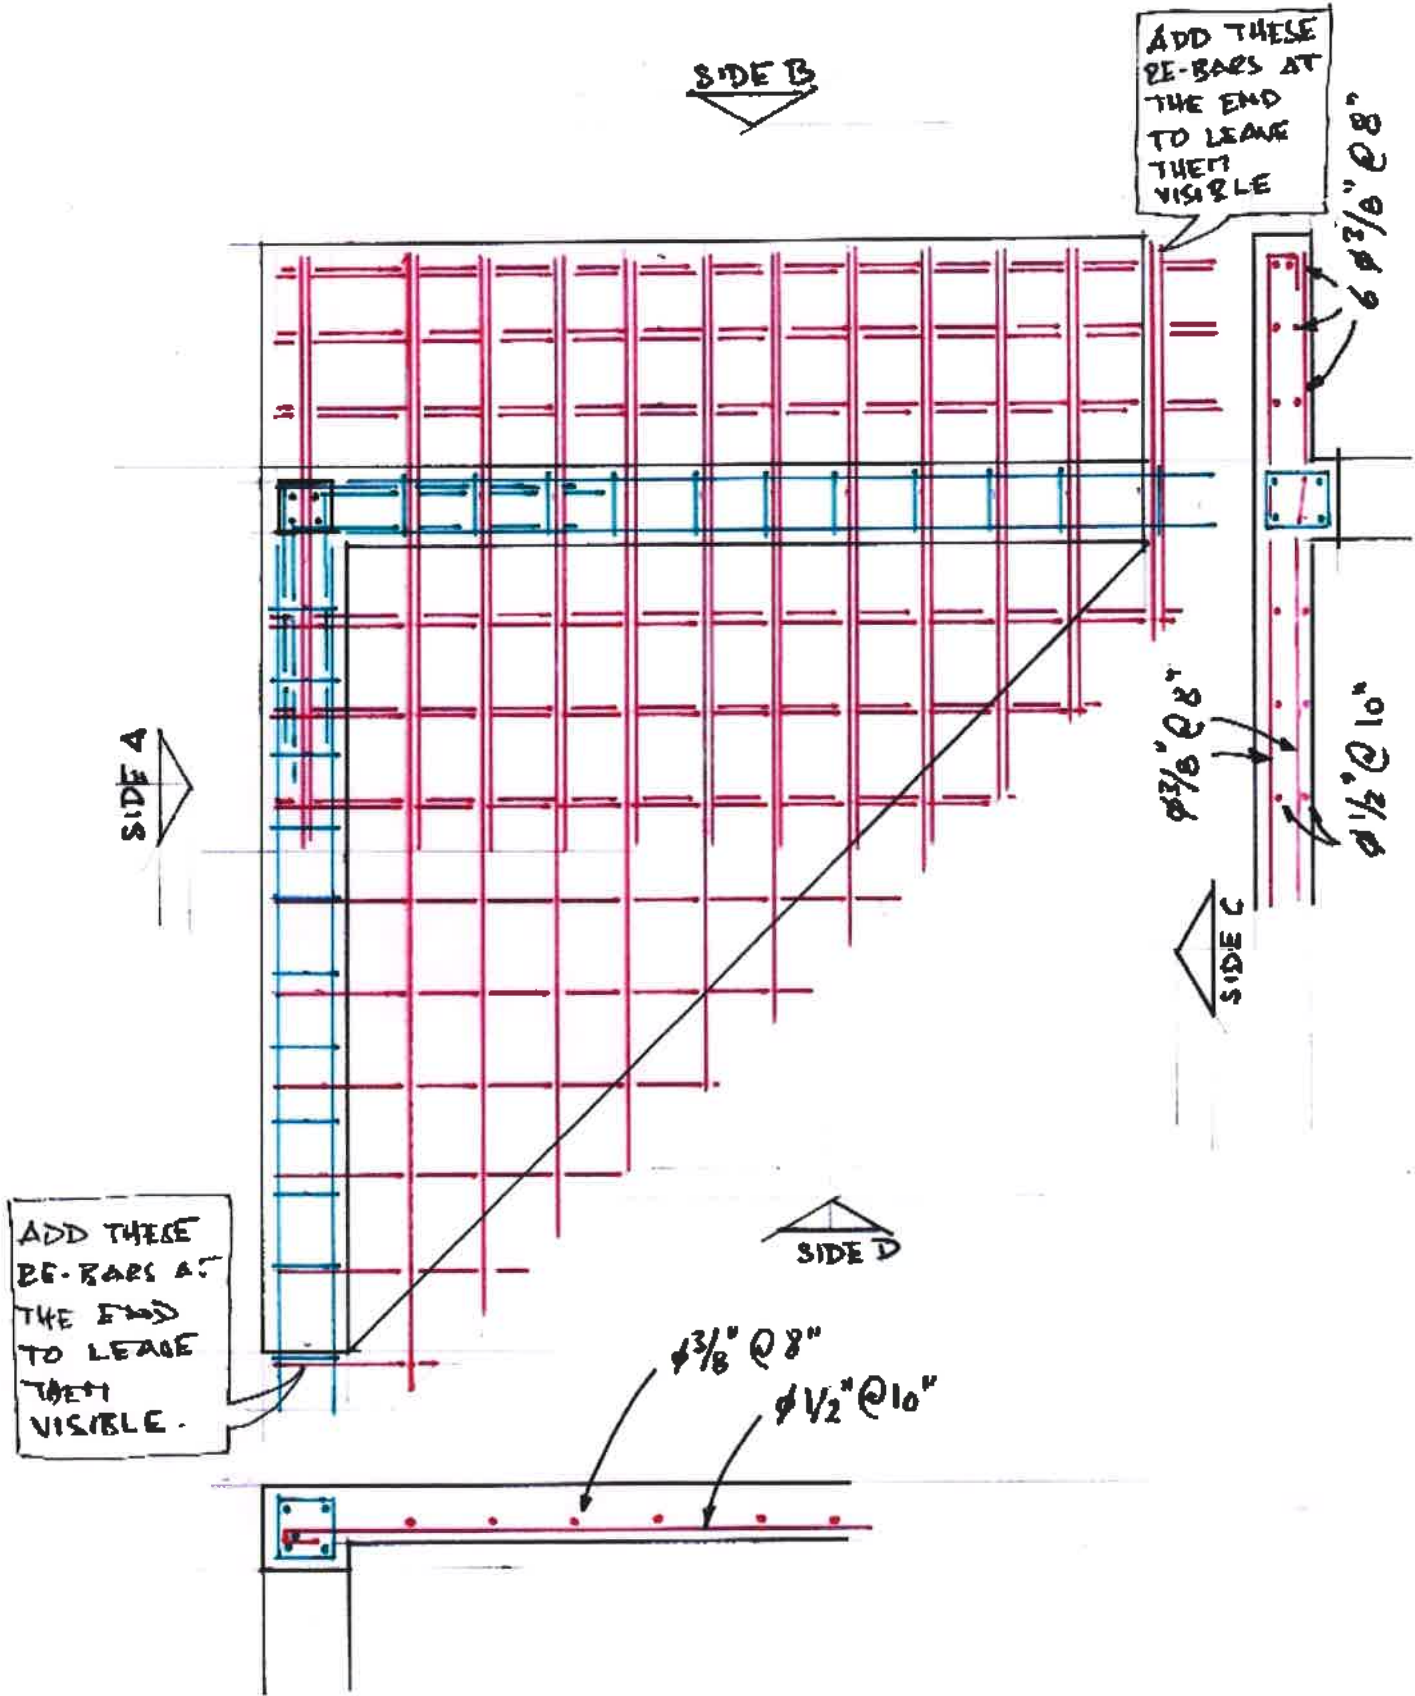

SDC/Tom, 7.3.07